


Legend

- ◆ 48" x 48" Signs w/ Flags
- Type II Barricade
- Type III Barricade
- Parking Lane
- Work Zone
- 20' Reserved Parking

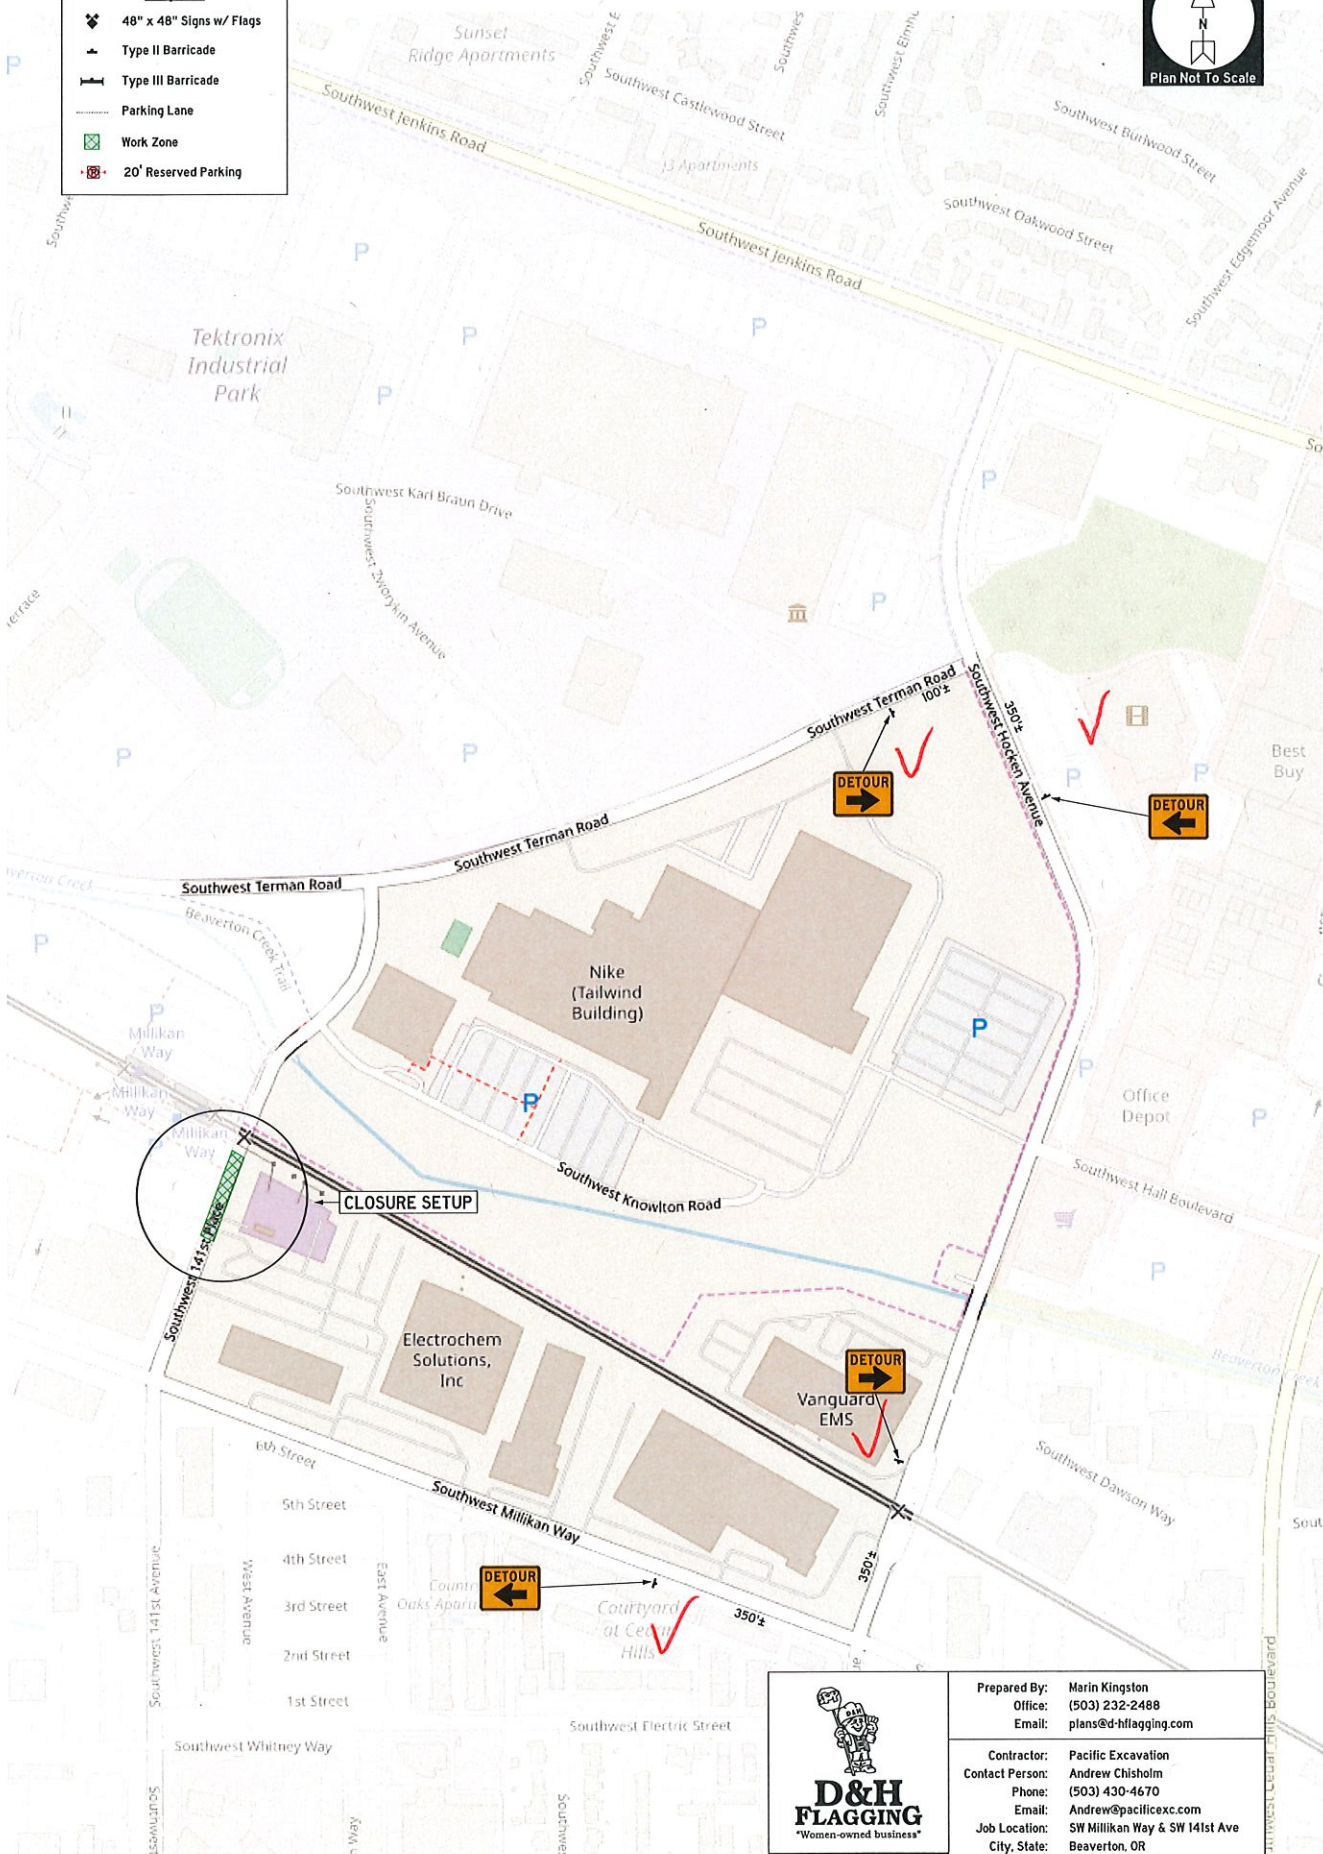

D&H FLAGGING
 "Women-owned business"

D&H PLAN #8277-3B
 November 13, 2019

Prepared By:	Marin Kingston
Office:	(503) 232-2488
Email:	plans@d-hflagging.com
Contractor:	Pacific Excavation
Contact Person:	Andrew Chisholm
Phone:	(503) 430-4670
Email:	Andrew@pacificexc.com
Job Location:	SW Milikan Way & SW 141st Ave
City, State:	Beaverton, OR
Type of Work:	Storm Sewer Retrofit
Job Duration:	120 Days